



# RAIN GARDEN (INFILTRATION)

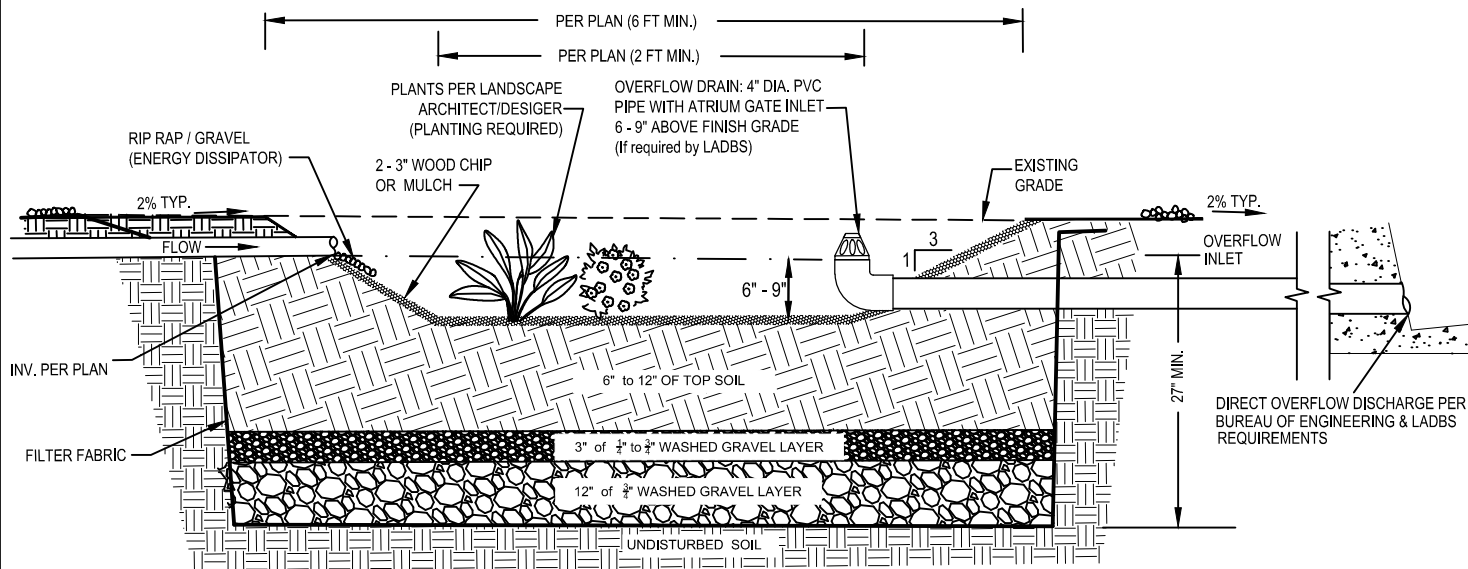

**SECTION**  
NOT TO SCALE

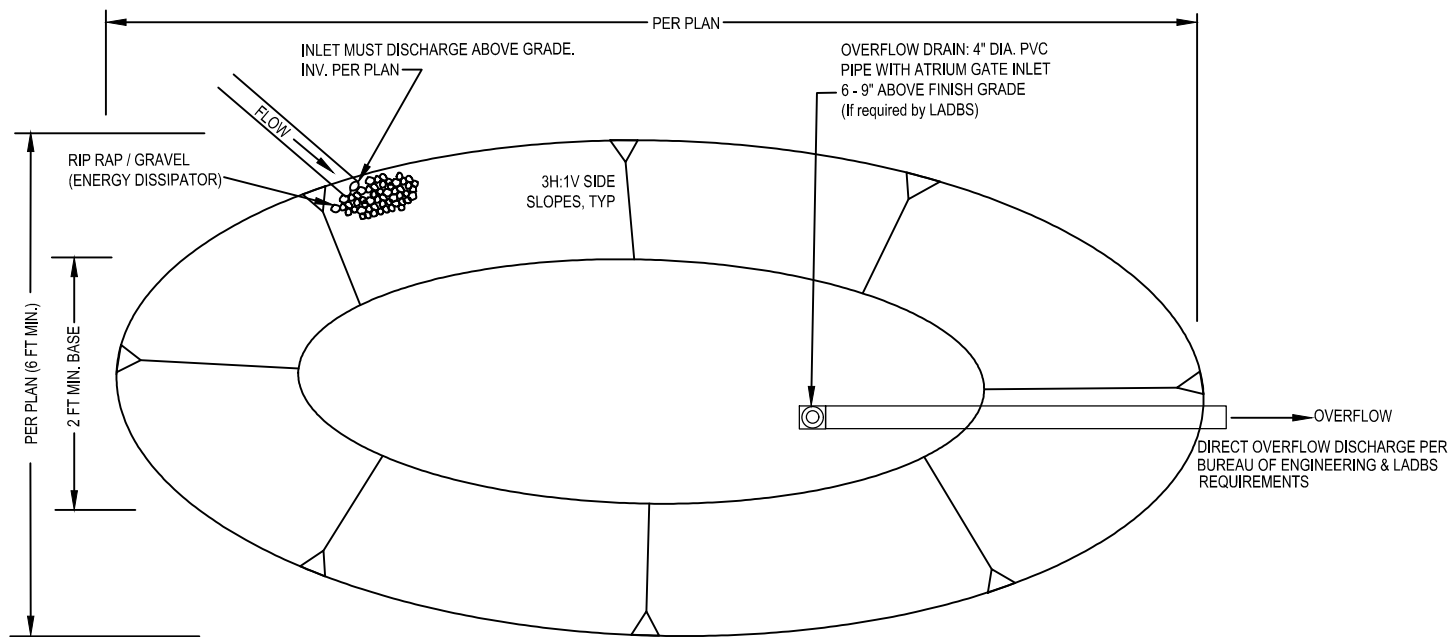

**PLAN**  
NOT TO SCALE

## NOTES:

1. RAIN GARDENS USED AS INFILTRATION SHALL NOT BE PERMITTED IN AREAS DESIGNATED AS LIQUEFACTION OR HILLSIDE GRADING AREAS AND ON SLOPES THAT EXCEEDS 30%.
2. EDGE OF RAIN GARDEN MUST MEET INFILTRATION SETBACKS PER LADBS INFILTRATION BULLETIN (P/BC 2014-118).
3. DIRECT OVERFLOW DISCHARGE PER BUREAU OF ENGINEERING AND BUILDING & SAFETY REQUIREMENTS.
4. SEE RAIN GARDEN FACT SHEET FOR MORE INFORMATION.